


Grand hall

1/250

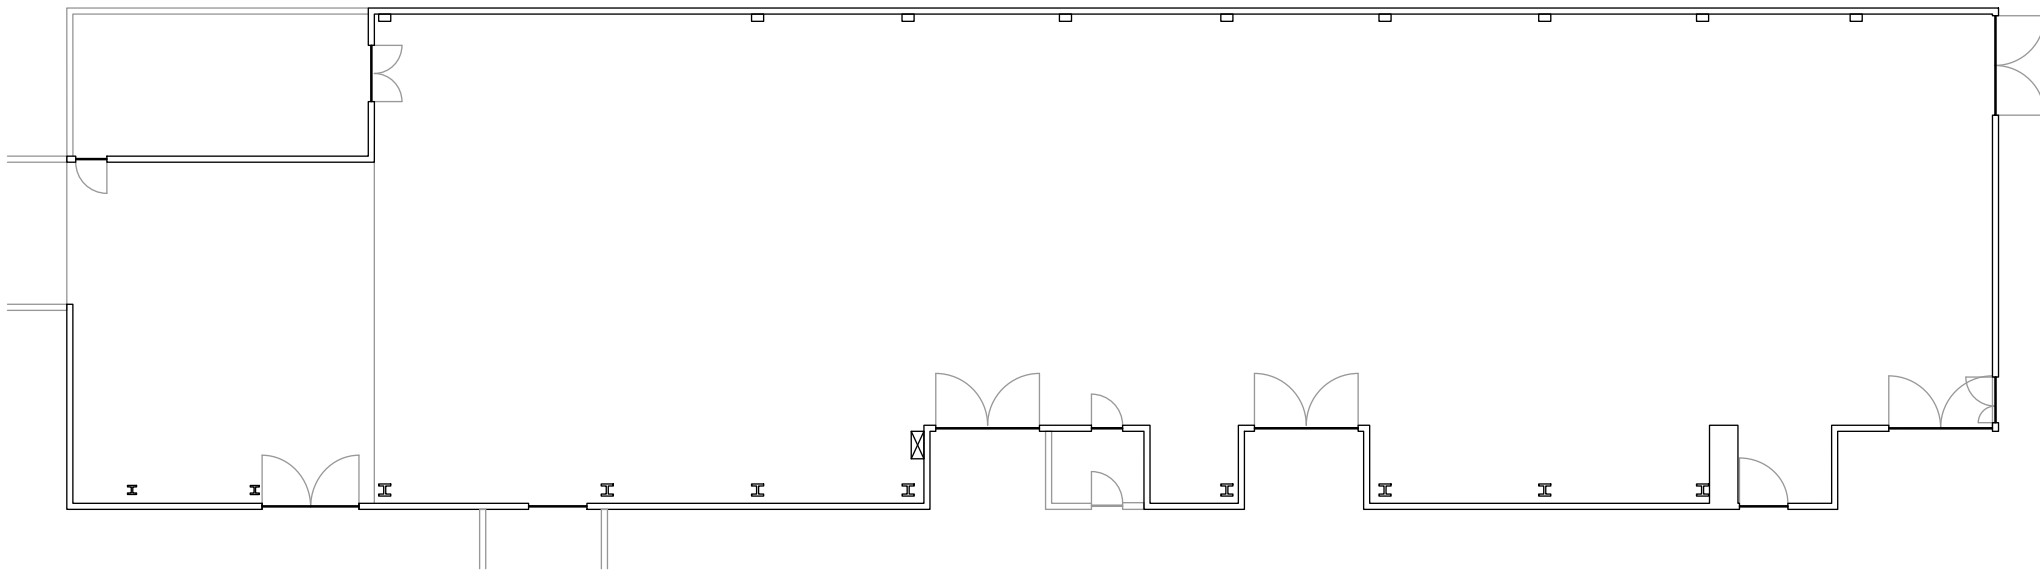

Grand hall

